


Existing Junction Layout

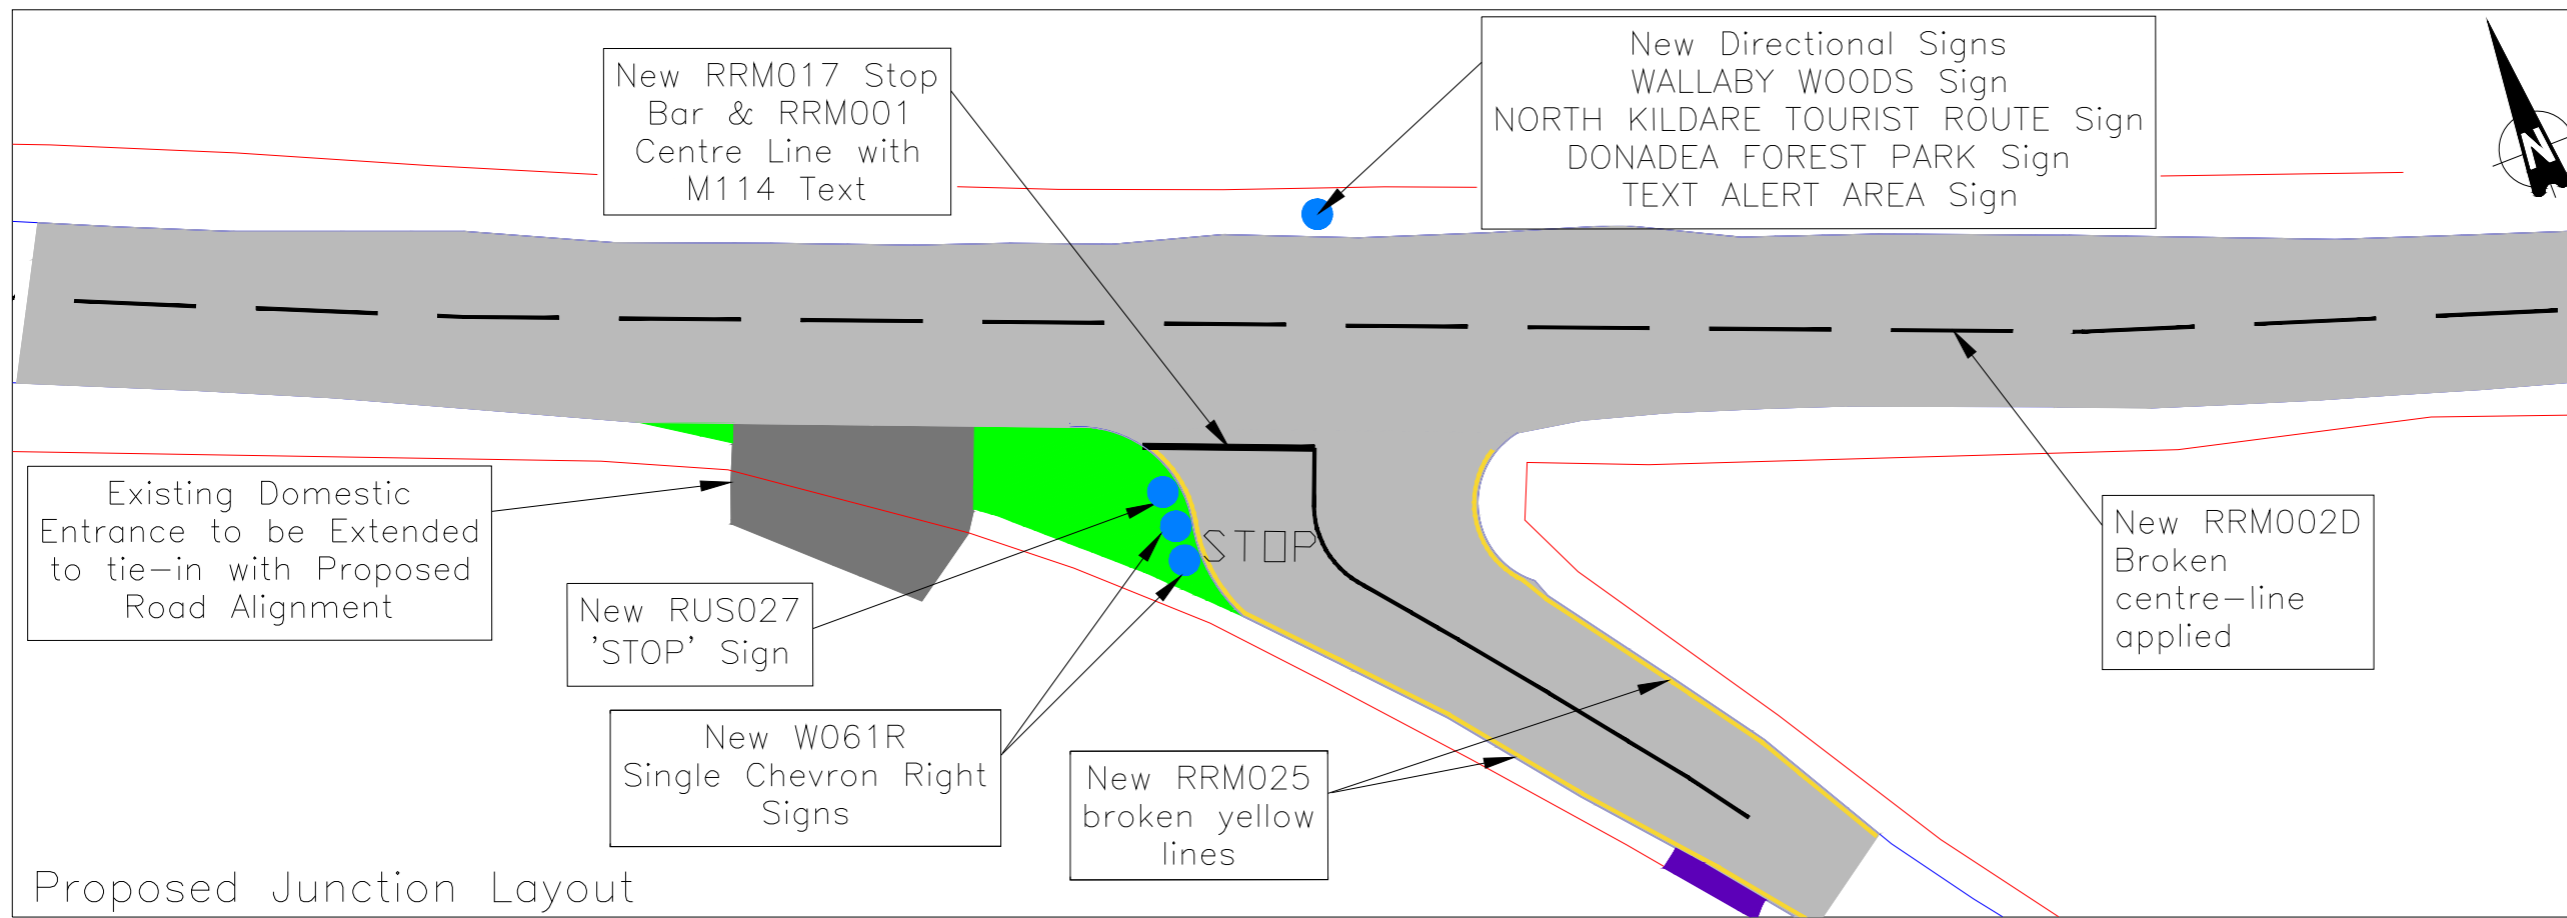

Proposed Junction Layout

Legend

- Pavement
- Domestic Access
- Field Access
- Proposed Grass
- Edge of Road
- Road Boundary
- Existing Sign
- Proposed Sign

Notes:

1. No dimensions to be scaled from this drawing.
2. All sizes to be checked on site and any discrepancies to be reported to the engineer.
3. Setting out details to be agreed with Engineer on site.
4. All Road Markings to be in accordance with Chapter 7 of Traffic Signs Manual 2019 Published by Department of Transport, Tourism and Sport.
5. All Road Signage to be in accordance with Chapter 6 of Traffic Signs Manual 2019 Published by Department of Transport, Tourism and Sport.

**KILDARE COUNTY COUNCIL**  
 Clane/Maynooth Municipal District  
 Leinster Street, Maynooth, Co. Kildare

PROJECT: Proposed Revised Junction Layout at Kilnamoragh Stud Junction

TITLE: Junction Layout

Scale: 1:250 @ A3

Drg No:  
CMMD-S38  
2020-002

Date: June 2020

Drawn By: SS

MR. TADHG McDONNELL BE. CEEng. FIEI. FCI Arb.  
 DIRECTOR of SERVICE  
 Roads, Transportation & Public Safety

MR. JOHN McGOWAN BE.  
 SENIOR ENGINEER  
 Roads & Transportation Department